




The use of this data by the recipient acts as an agreement of the following statements. Do not use this data if you do not agree with any of the following statements:

All drawings are based upon site information supplied by third parties and as such their accuracy cannot be guaranteed. All features are approximate and subject to clarification by a detailed topographical survey, statutory service enquiries and confirmation of the legal boundaries.

The controlled version of this drawing should be viewed in DWG or PDF format not DWG or other formats. All prints of this drawing must be made in full colour.

Where this drawing has been based upon Ordnance Survey data, it has been reproduced under the terms of Ryder Licence No. 100000144. Reproduction of this drawing in whole or in part is prohibited without the prior permission of Ryder.

Do not scale the drawing. Use figured dimensions in all cases. Check all dimensions on site. Report any discrepancies in writing to Ryder before proceeding.

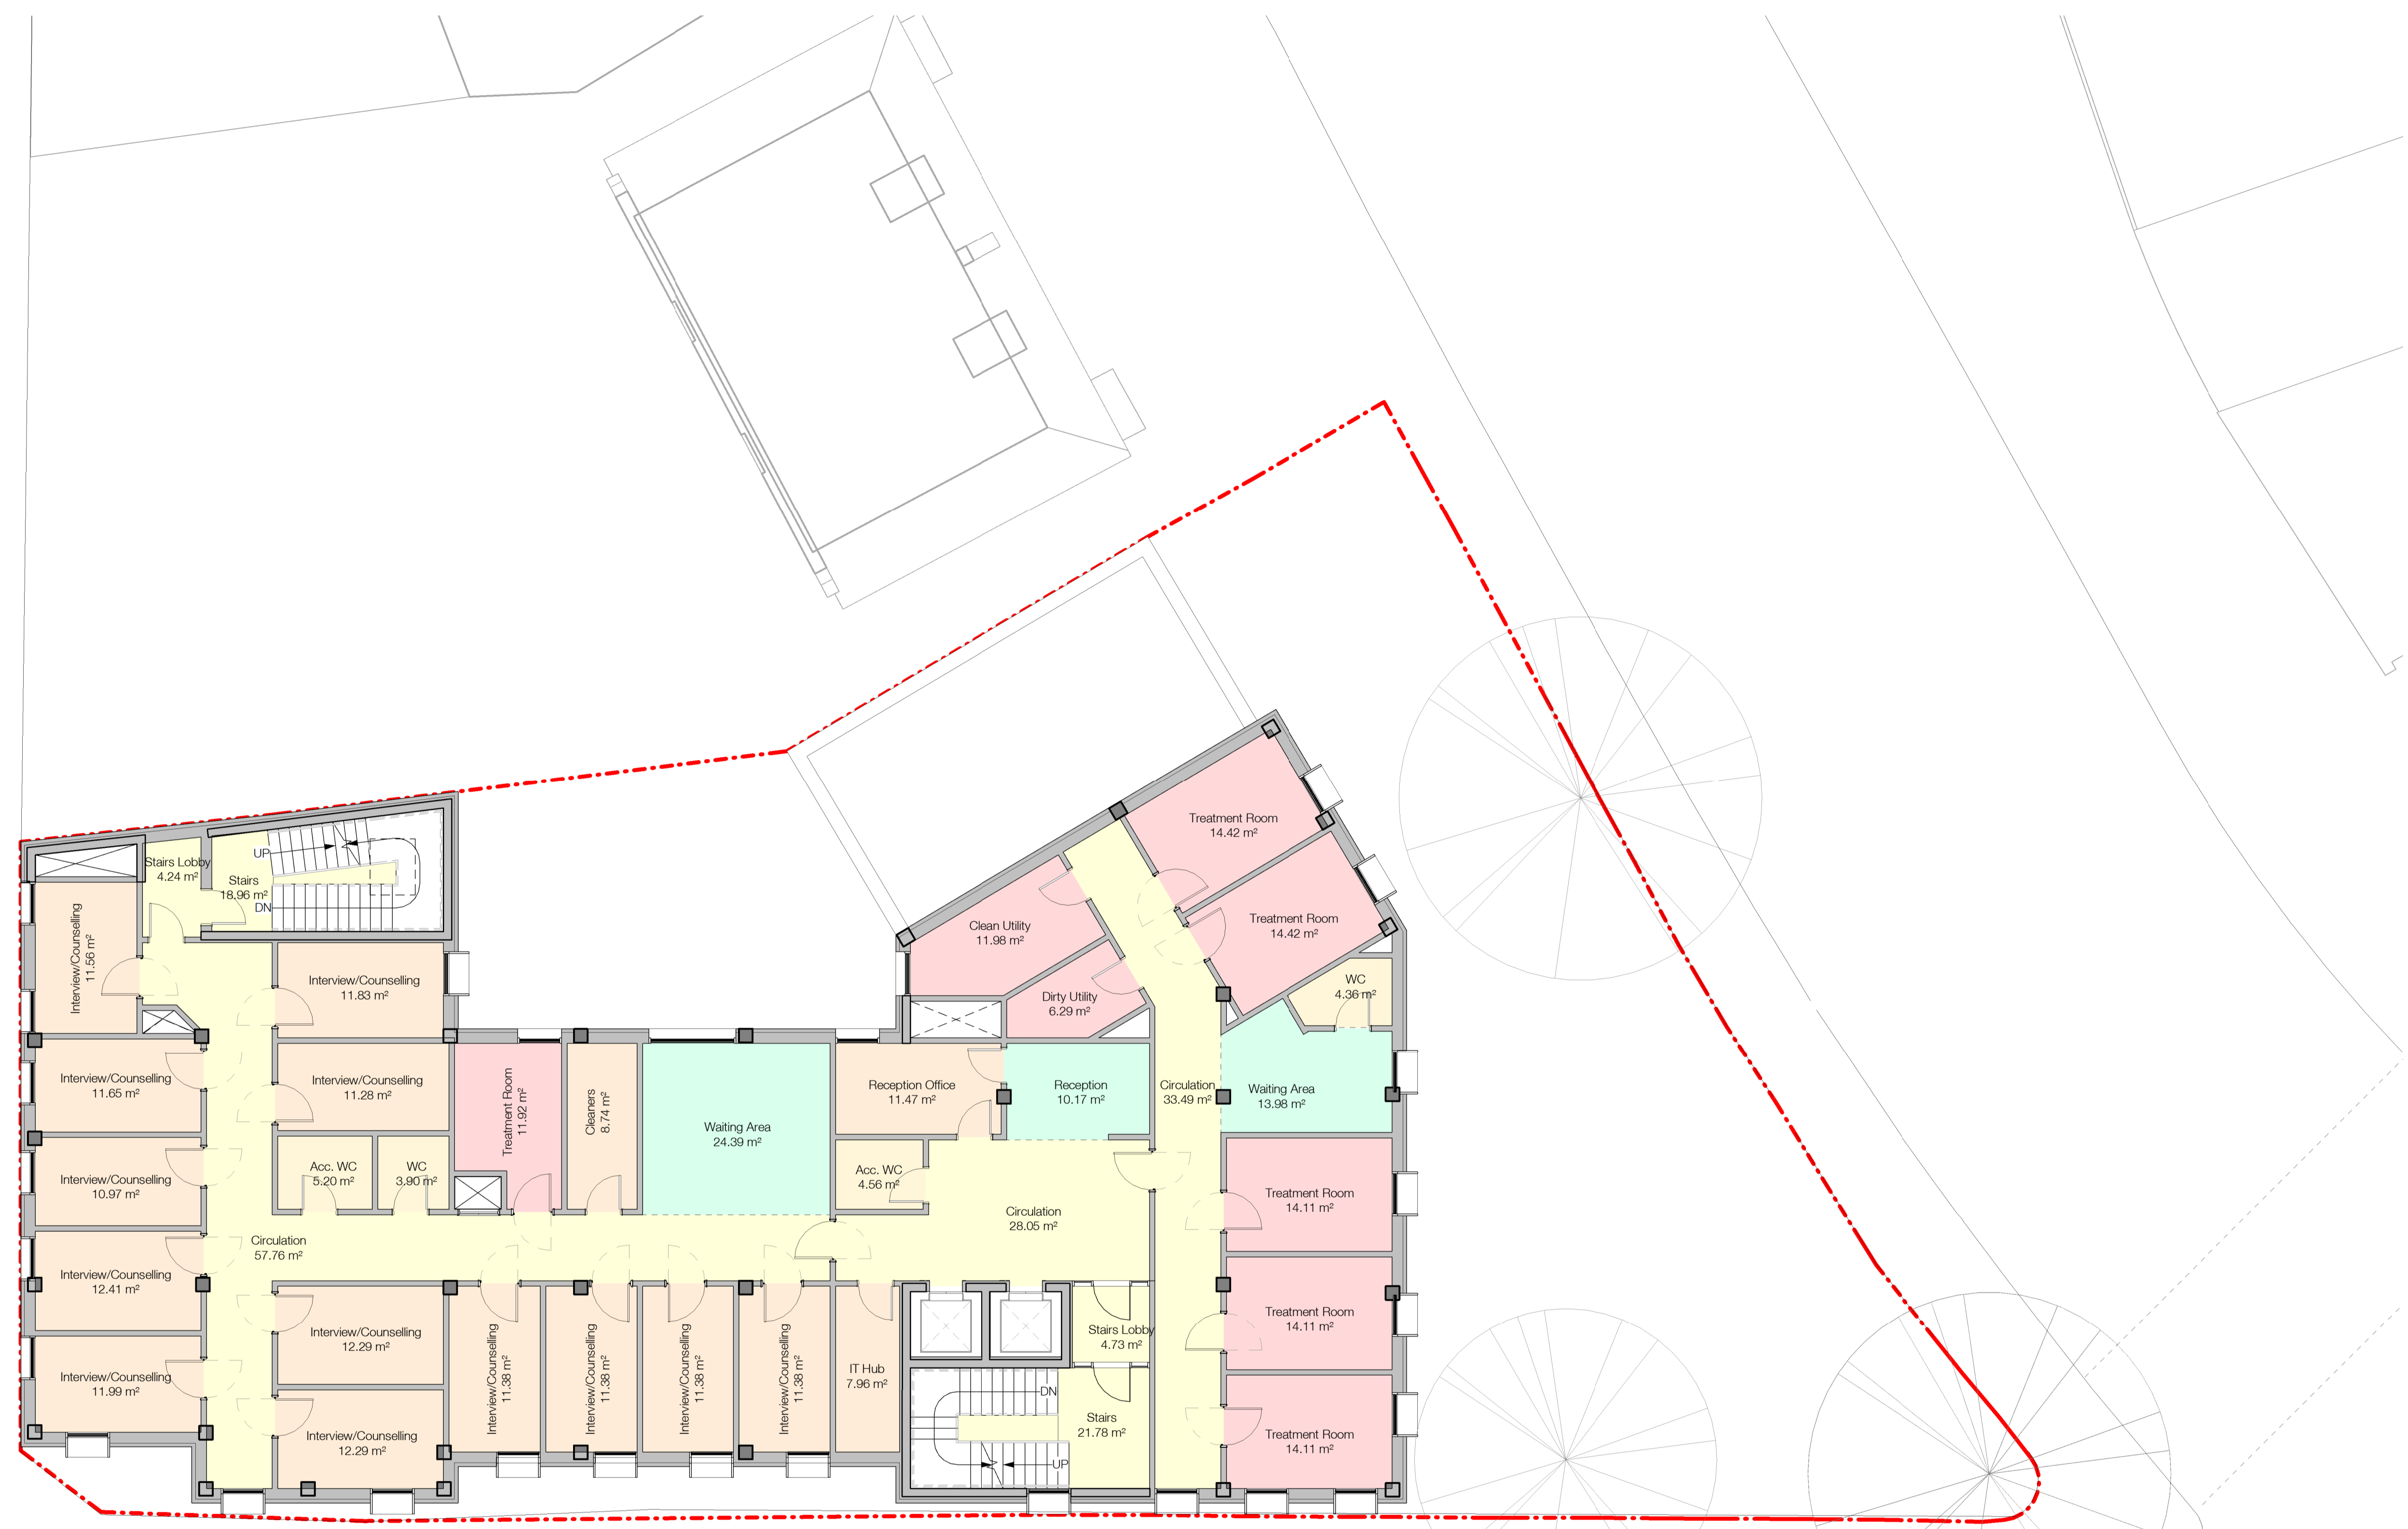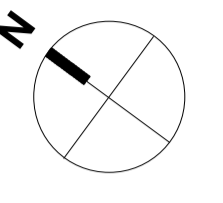 

P013	Stage 3 Information	SCH	VMU	12/11/2020
P012	Stage 3 Coordination	SCH	VMU	06/11/2020
P011	Planning Submission	SCH	VMU	09/10/2020
P010	Updated plans following DRP	SCH	VMU	21/09/2020
P09	Including landscape	SCH	VMU	01/09/2020
P08	Revised layout following Capita comments	SCH	VMU	25/08/2020
P07	Revised layout following planning/critical friend meeting	SCH	VMU	13/08/2020
P06	Revised layout	SCH	VMU	11/08/2020
P05	Revised plans following design workshop	SCH	MCA	04/08/2020
P04	Revised plans after Pre-App	VMU	MCA	27/07/2020
P03	Issued for Information	SCH	VMU	26/06/2020
P02	Issued for Coordination	SCH	MCA	05/05/2020
P01	First Issue	SCH	VMU	22/04/2020
Rev.	Description	Drawn	Checked	Date

**Amendment**  
 Suitability  
 Issued for Information

**Project**  
 Camden & Islington NHS Foundation Trust  
 ICMHC - Community Hub  
 Lowther Road - London

**Drawing**  
 GA Second Floor Plan - Main Option

Drawing No.	Originator	Zone	Level	Type	Role	Number
C1CH	- RYD	- 00	- 02	- DR	- A	- 3002
Ryder Project No.	Scale at A1	Status	Revision			
10093-01	1 : 100	S2	P013			