
















Key

-  Northbound Public Traffic Diverted
-  One Way Traffic North to South - Dartmouth Park Hill
-  Pit Lane
-  Site Compound
-  Bifolding Vehicle Gate
-  Vehicle Crossovers to Site
-  New Road Layout
-  Divert Northbound Traffic
-  No Entry to North of Dartmouth Park Hill
-  One Way Route
-  Footpath Closed ahead
-  Caution Site Entrance
-  Site Exit

CODE	
------	--



PROJECT **CLG - BAM-Whittington Hospital**


TITLE **Whittington Hospital Revised Route**

CLIENT **BAM**

CHECKED BY _____ DATE 24.09.2020

SCALE (@ A1) PROJECT NUMBER

As indicated DRAWING NUMBER

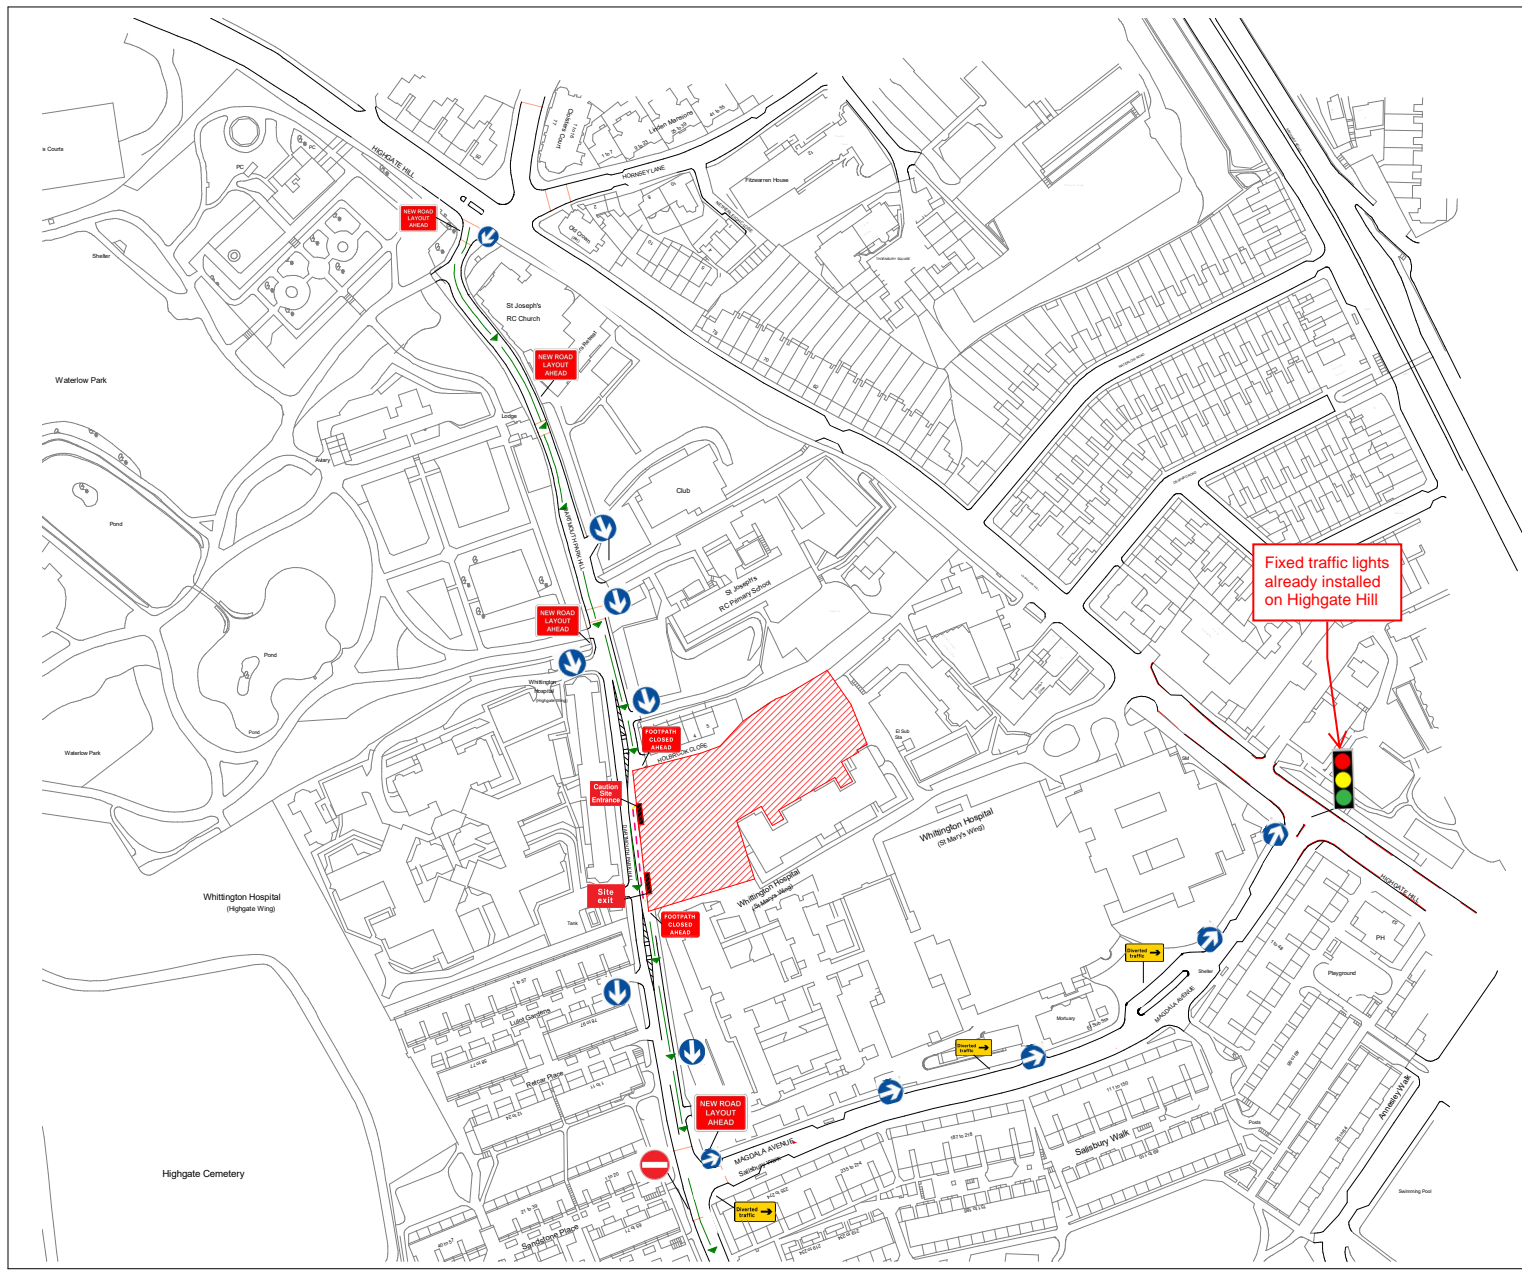

Fixed traffic lights already installed on Highgate Hill